

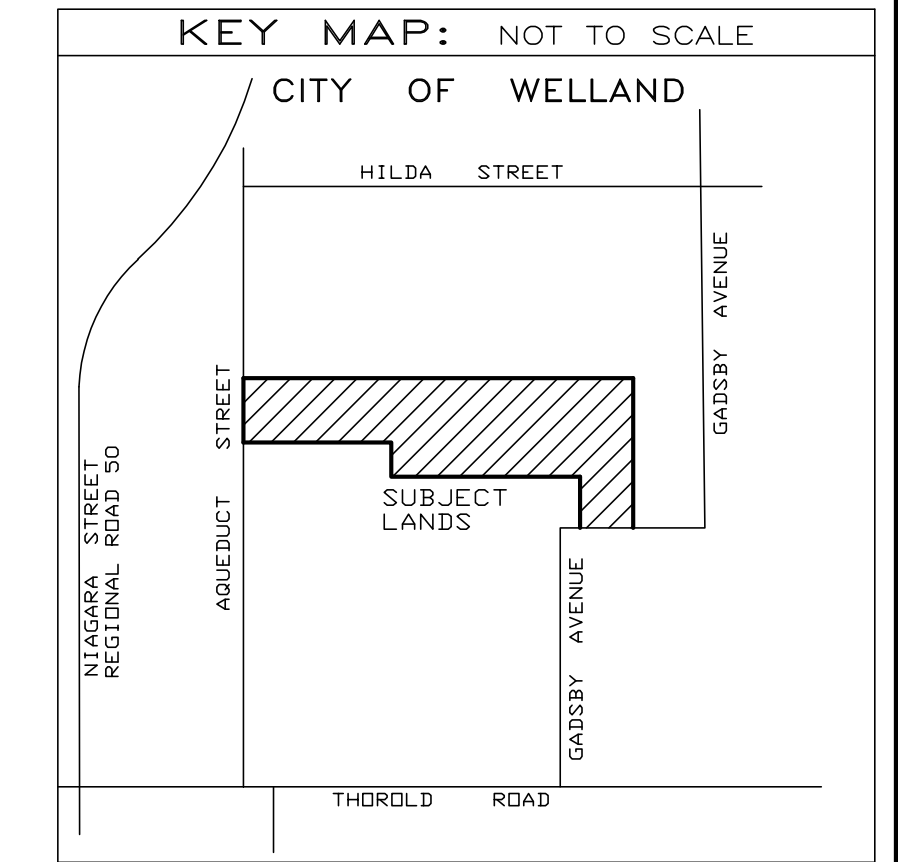


DEPOSIT PLAN 297  
**STREET**  
 ( ROAD ALLOWANCE BETWEEN LOTS 239 AND 240 )  
 ROAD WIDENED BY PART 1, PLAN 232889

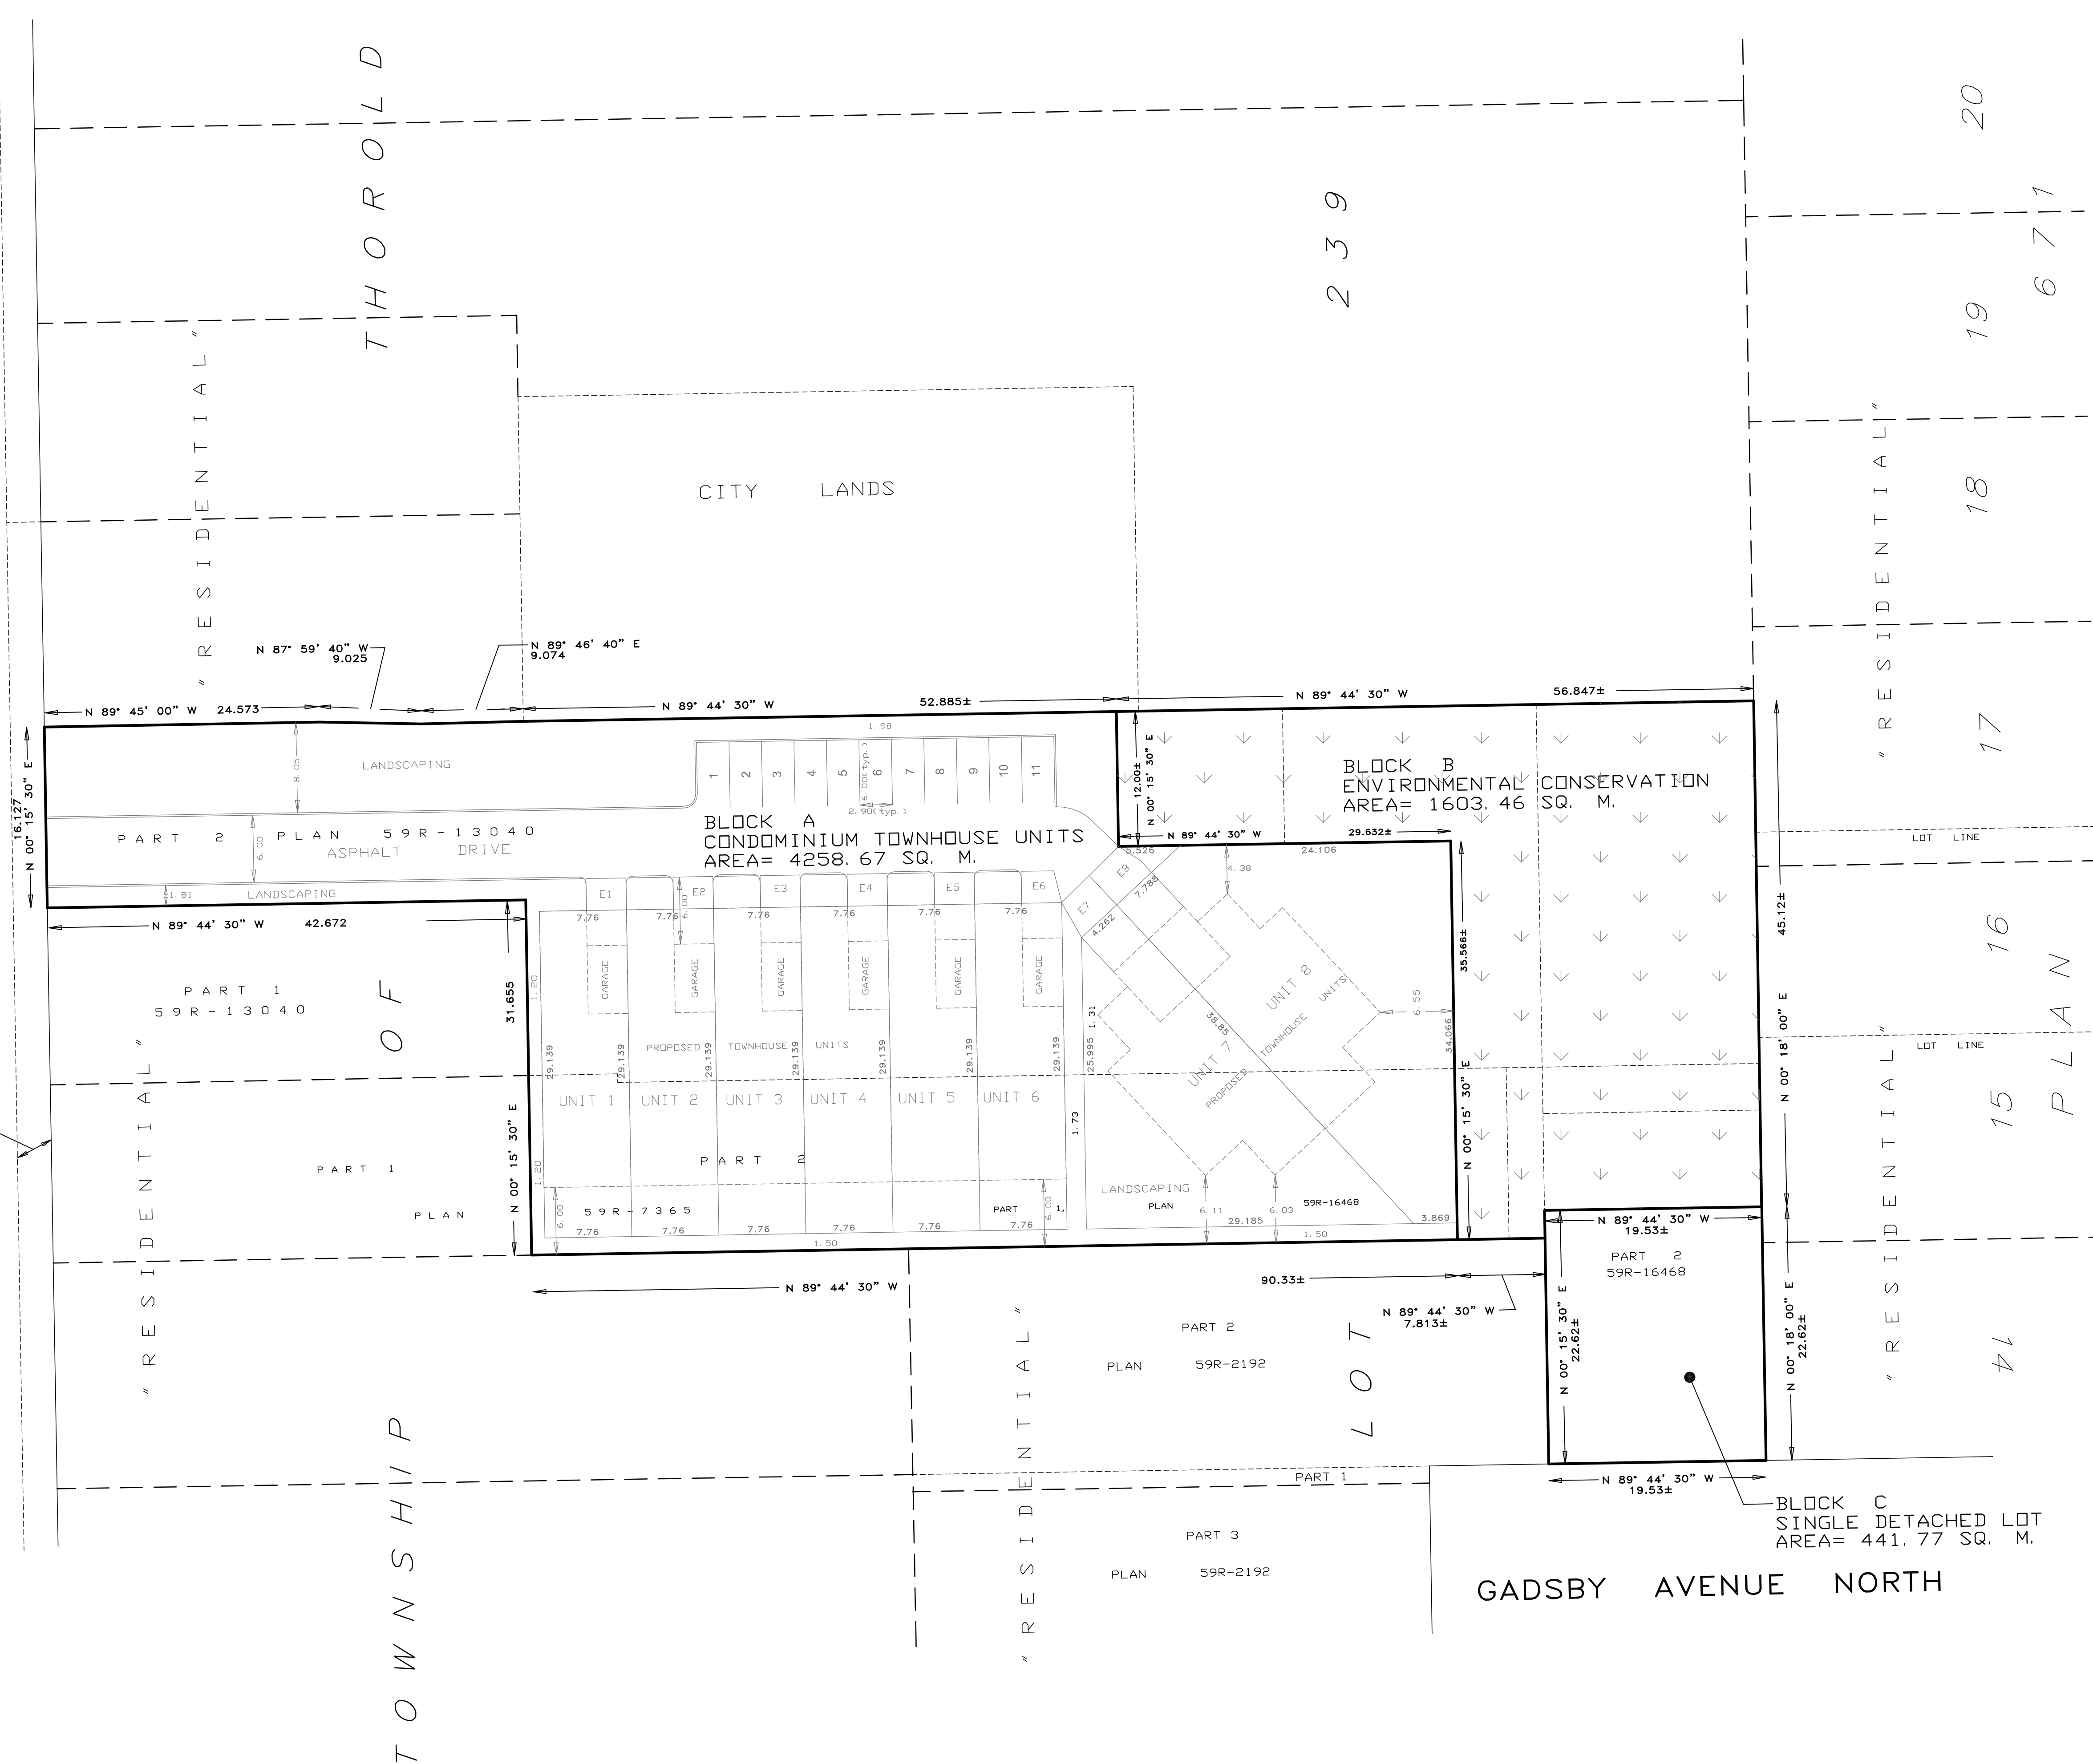

**DEVELOPMENT PLAN**  
 PART OF LOT 239  
 GEOGRAPHIC TOWNSHIP OF THOROLD  
 IN THE  
 CITY OF WELLAND  
 REGIONAL MUNICIPALITY OF NIAGARA  
 SCALE: 1 : 300

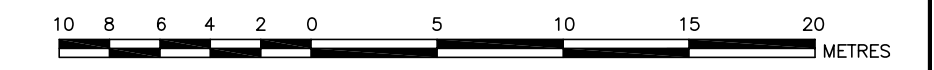

**METRIC NOTE**  
 DISTANCES SHOWN ON THIS PLAN ARE IN METRIC AND CAN BE CONVERTED TO IMPERIAL BY DIVIDING BY 0.3048

**SUDA & MALESZYK SURVEYING INC.**  
 ONTARIO LAND SURVEYORS  
 26 EAST MAIN STREET, WELLAND, ONTARIO, L3B 3W3  
 TEL: (905) 732-7651  
 FILE NO: 20-170-1      JOB NO: 6237-1